

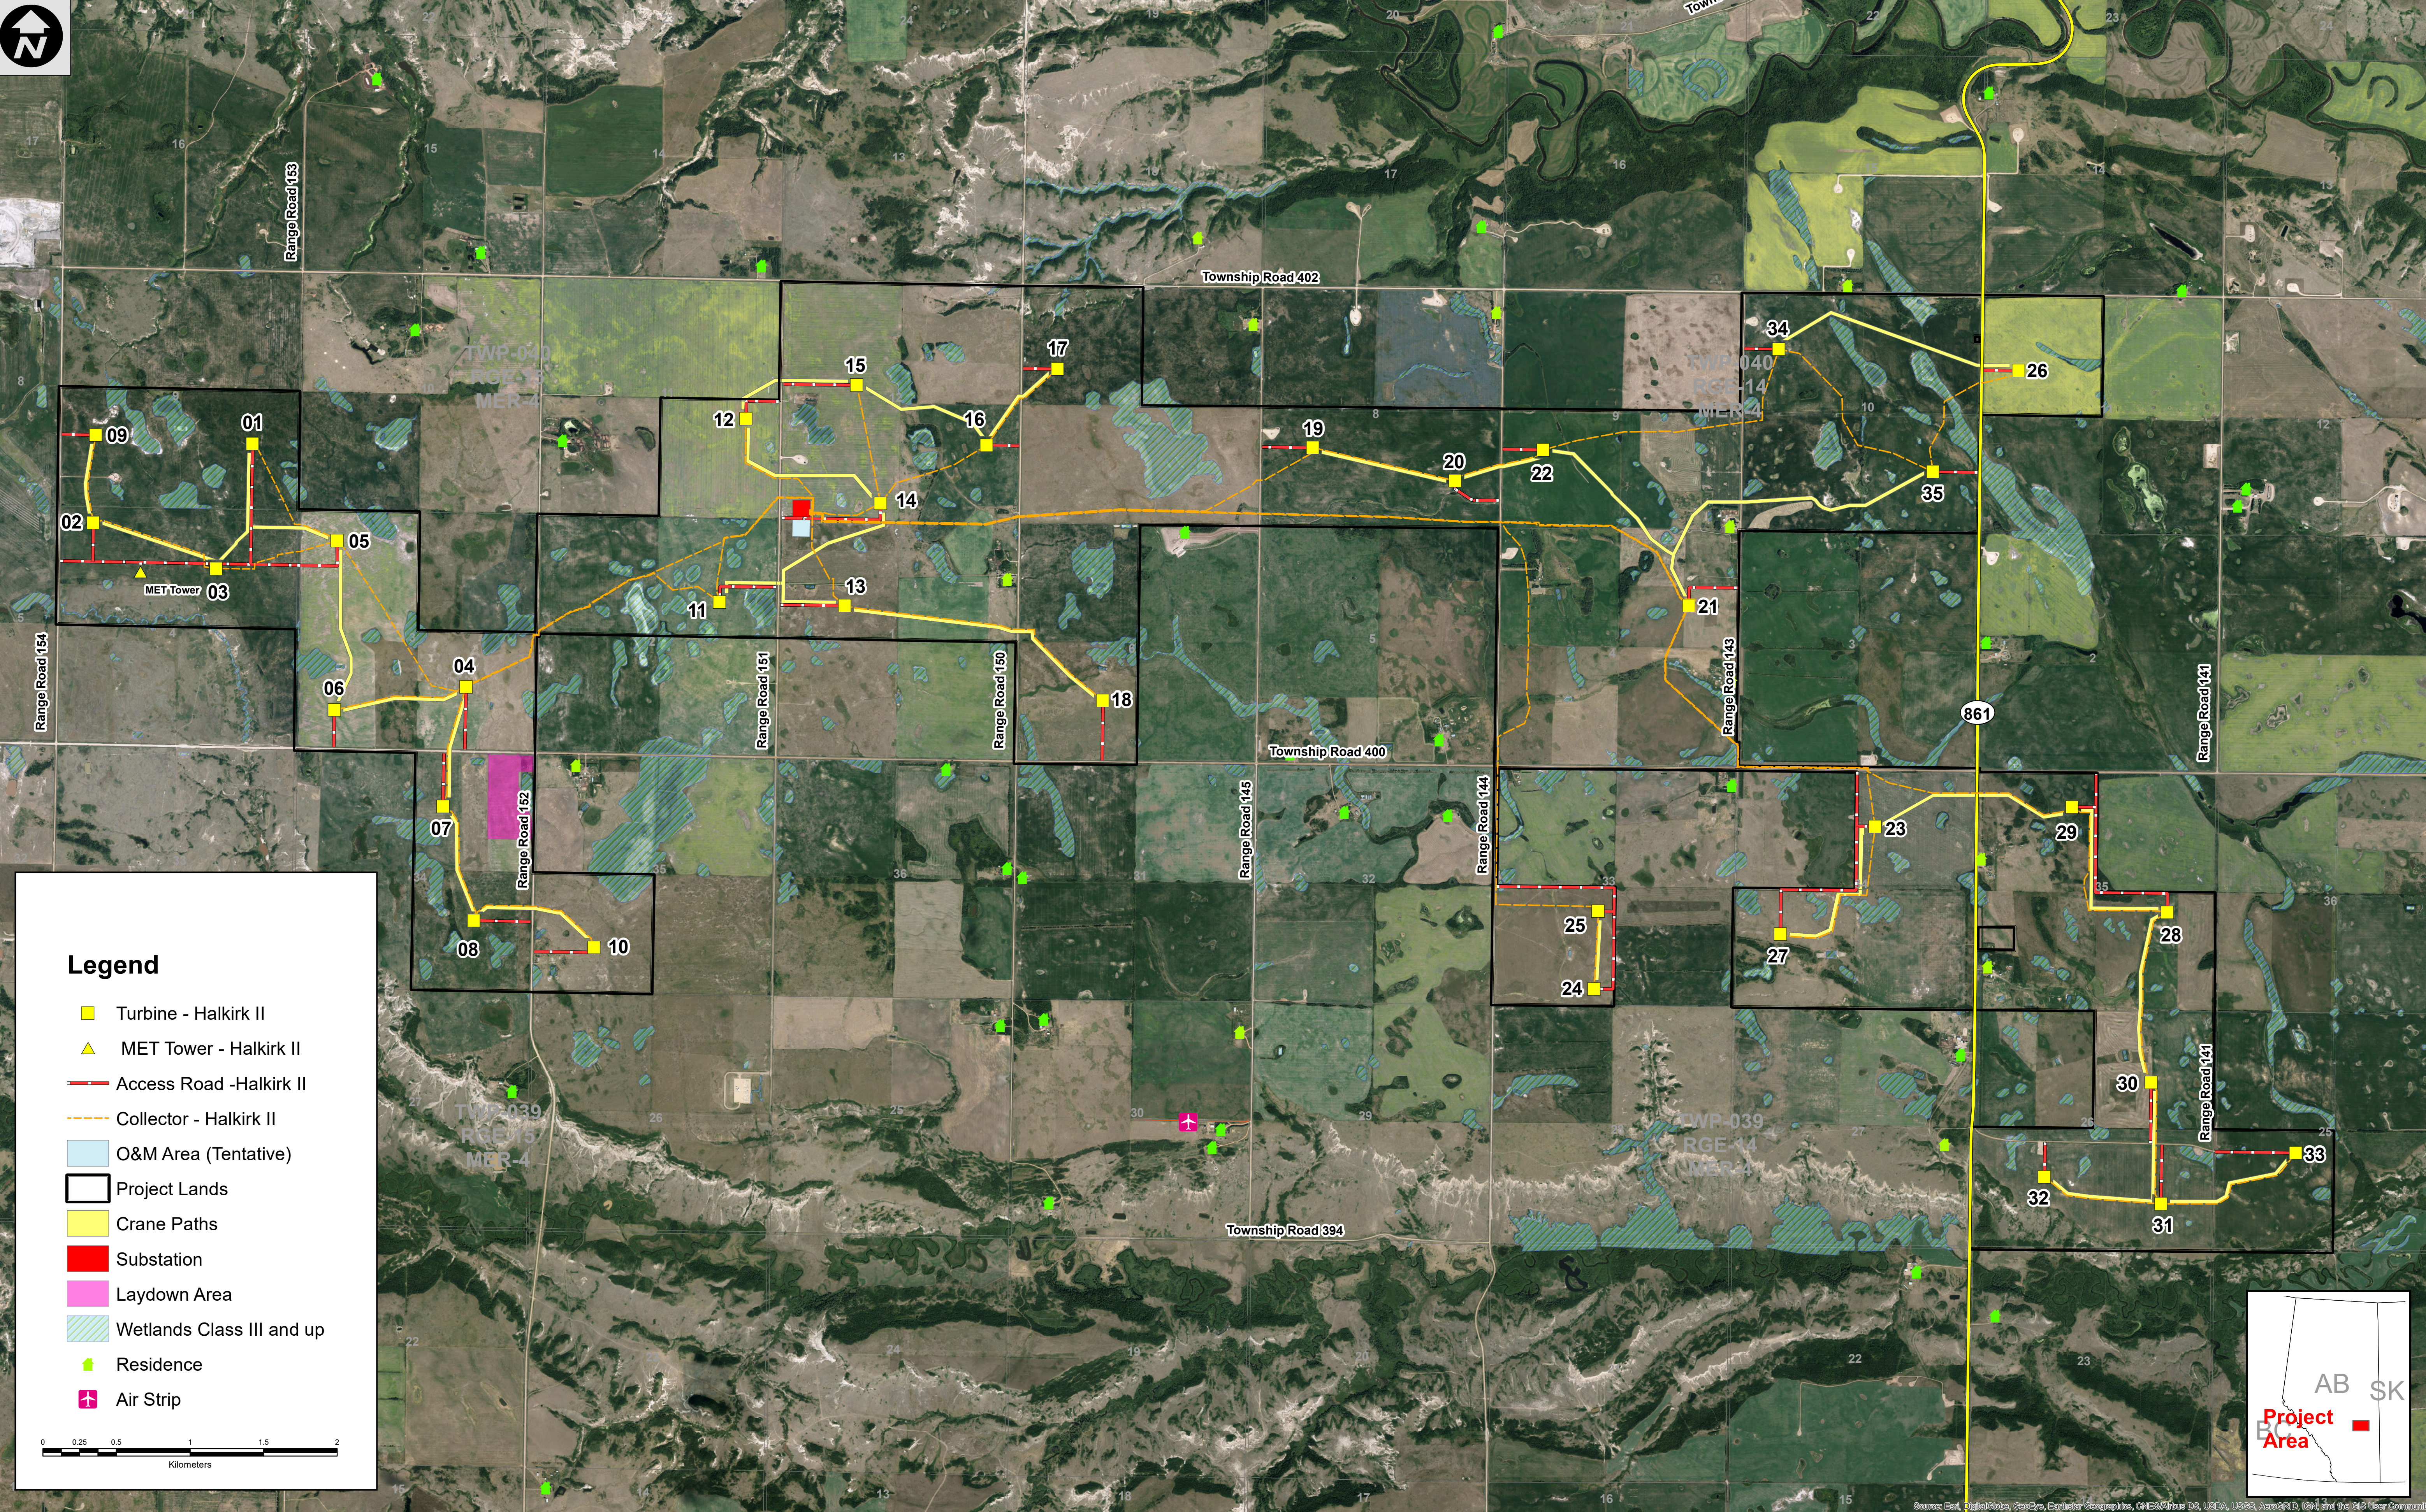


Exhibit A:
Halkirk 2 Wind Project
Final Design Layout